

## Space plans

### Second floor

### Cellular layout (typical)

No. of people open plan	36
No. of people in offices	45
<b>Total occupancy</b>	<b>81</b>

No. of offices	24
No. of meeting rooms	1

NIA (sq m)	966
NIA (sq ft)	10,398
<b>Density (sq m pp)</b>	<b>11.9</b>



# Space plans

## Second floor

### Mixed use layout (typical)

No. of people open plan	88
No. of people in offices	17
<b>Total occupancy</b>	<b>105</b>

No. of offices	10
No. of meeting rooms	1

NIA (sq m)	966
NIA (sq ft)	10,398
<b>Density (sq m pp)</b>	<b>9.2</b>



- Office space
- Core

Floor plans not to scale.  
For identification purposes only.

## Space plans

Second floor

Open plan layout (typical)

No. of people open plan	112
No. of people in offices	3
<b>Total occupancy</b>	<b>115</b>

No. of offices	3
No. of meeting rooms	1

NIA (sq m)	966
NIA (sq ft)	10,398
<b>Density (sq m pp)</b>	<b>8.4</b>



# Space plans

Fifth floor

Mixed use layout (typical)

No. of people open plan	48
No. of people in offices	4
<b>Total occupancy</b>	<b>52</b>

No. of offices	2
No. of meeting rooms	1

NIA (sq m)	433
NIA (sq ft)	4,661
<b>Density (sq m pp)</b>	<b>8.3</b>



- Office space
- Terrace
- Core

Floor plans not to scale.  
For identification purposes only.

# Space plans


Sixth floor

Mixed use layout (typical)

No. of people open plan	30
No. of people in offices	2
<b>Total occupancy</b>	<b>32</b>

No. of offices	1
No. of meeting rooms	1

NIA (sq m)	261
NIA (sq ft)	2,809
<b>Density (sq m pp)</b>	<b>8.2</b>

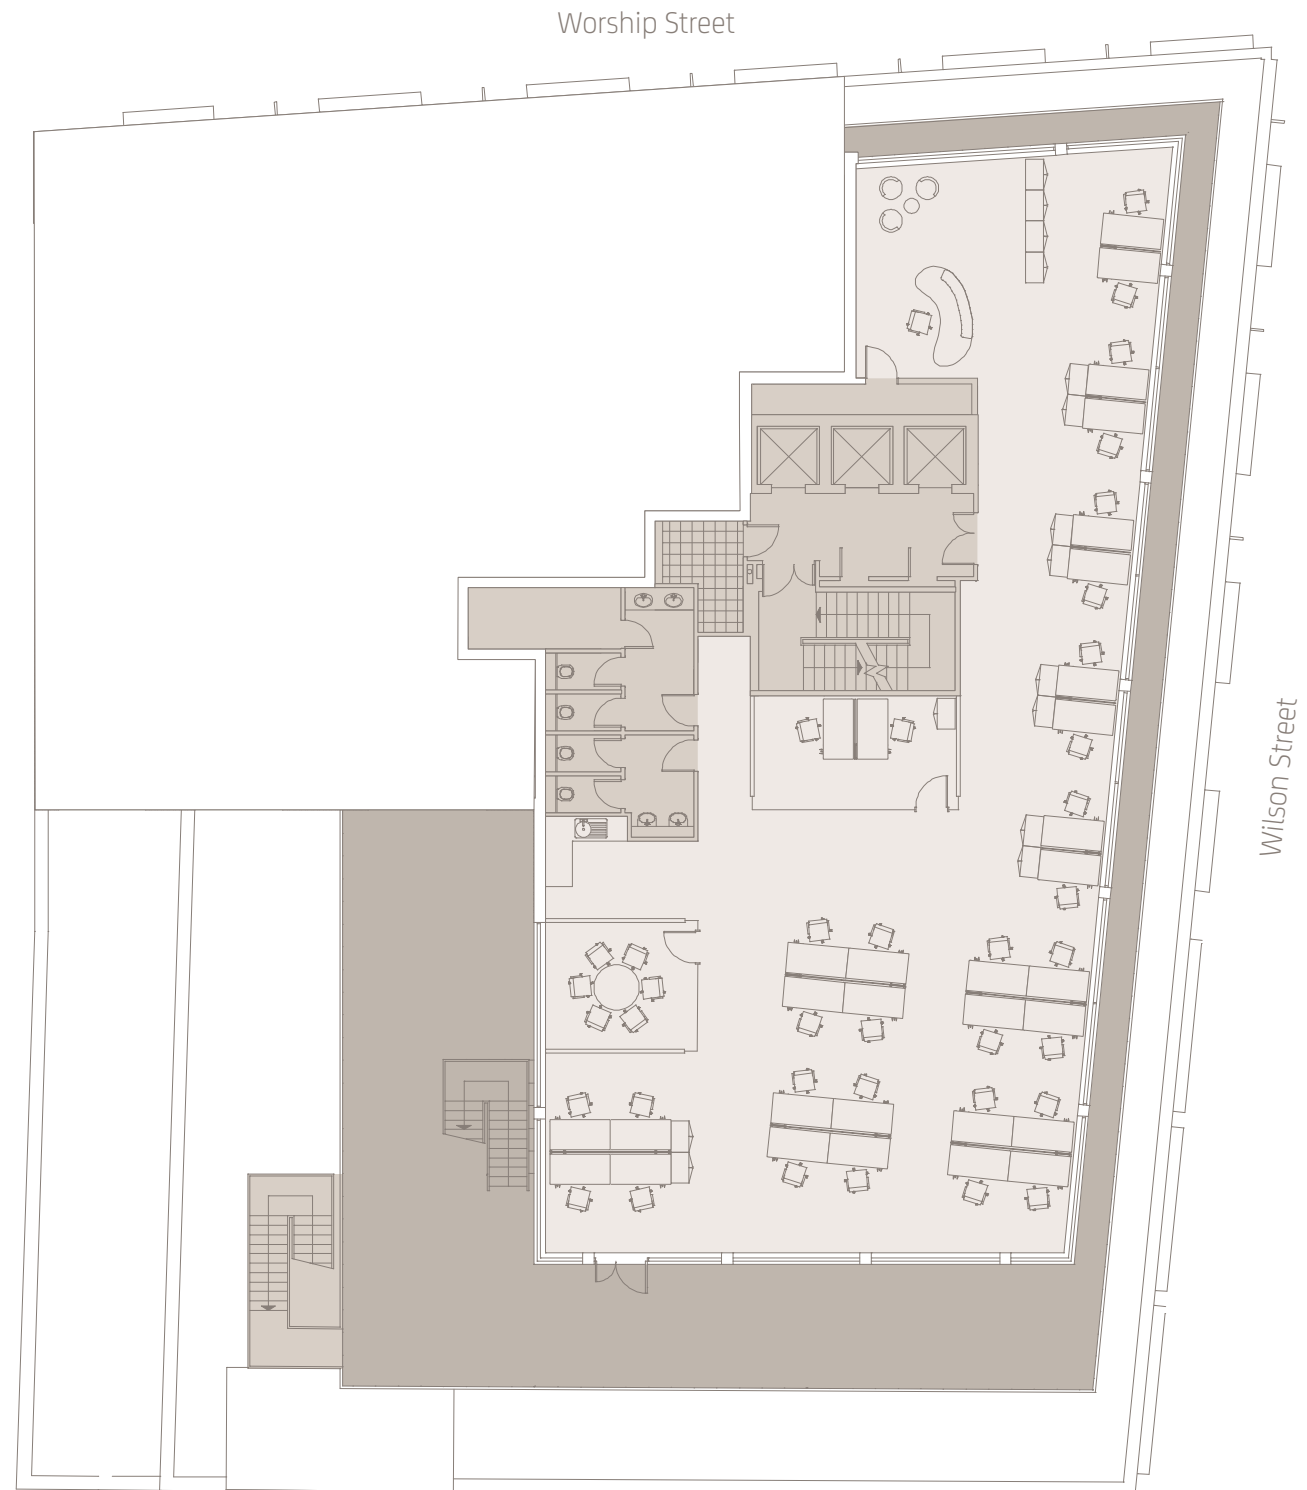

# Space plans

Seventh floor

Mixed use layout (typical)

<b>Total occupancy</b>	<b>18</b>
NIA (sq m)	131
NIA (sq ft)	1,410
<b>Density (sq m pp)</b>	<b>7.3</b>

